

## BASEMENT PLAN

dwg title: **A1**  
**BASEMENT PLAN -**  
**PROPOSED**


date:	scale:	drawn by:
12/08	1:200	mb, rm



## GROUND FLOOR PLAN

dwg title:	A2		
	GROUND FLOOR PLAN - PROPOSED		
date:	scale:	drawn by:	
12/08	1:200	mb, rm	



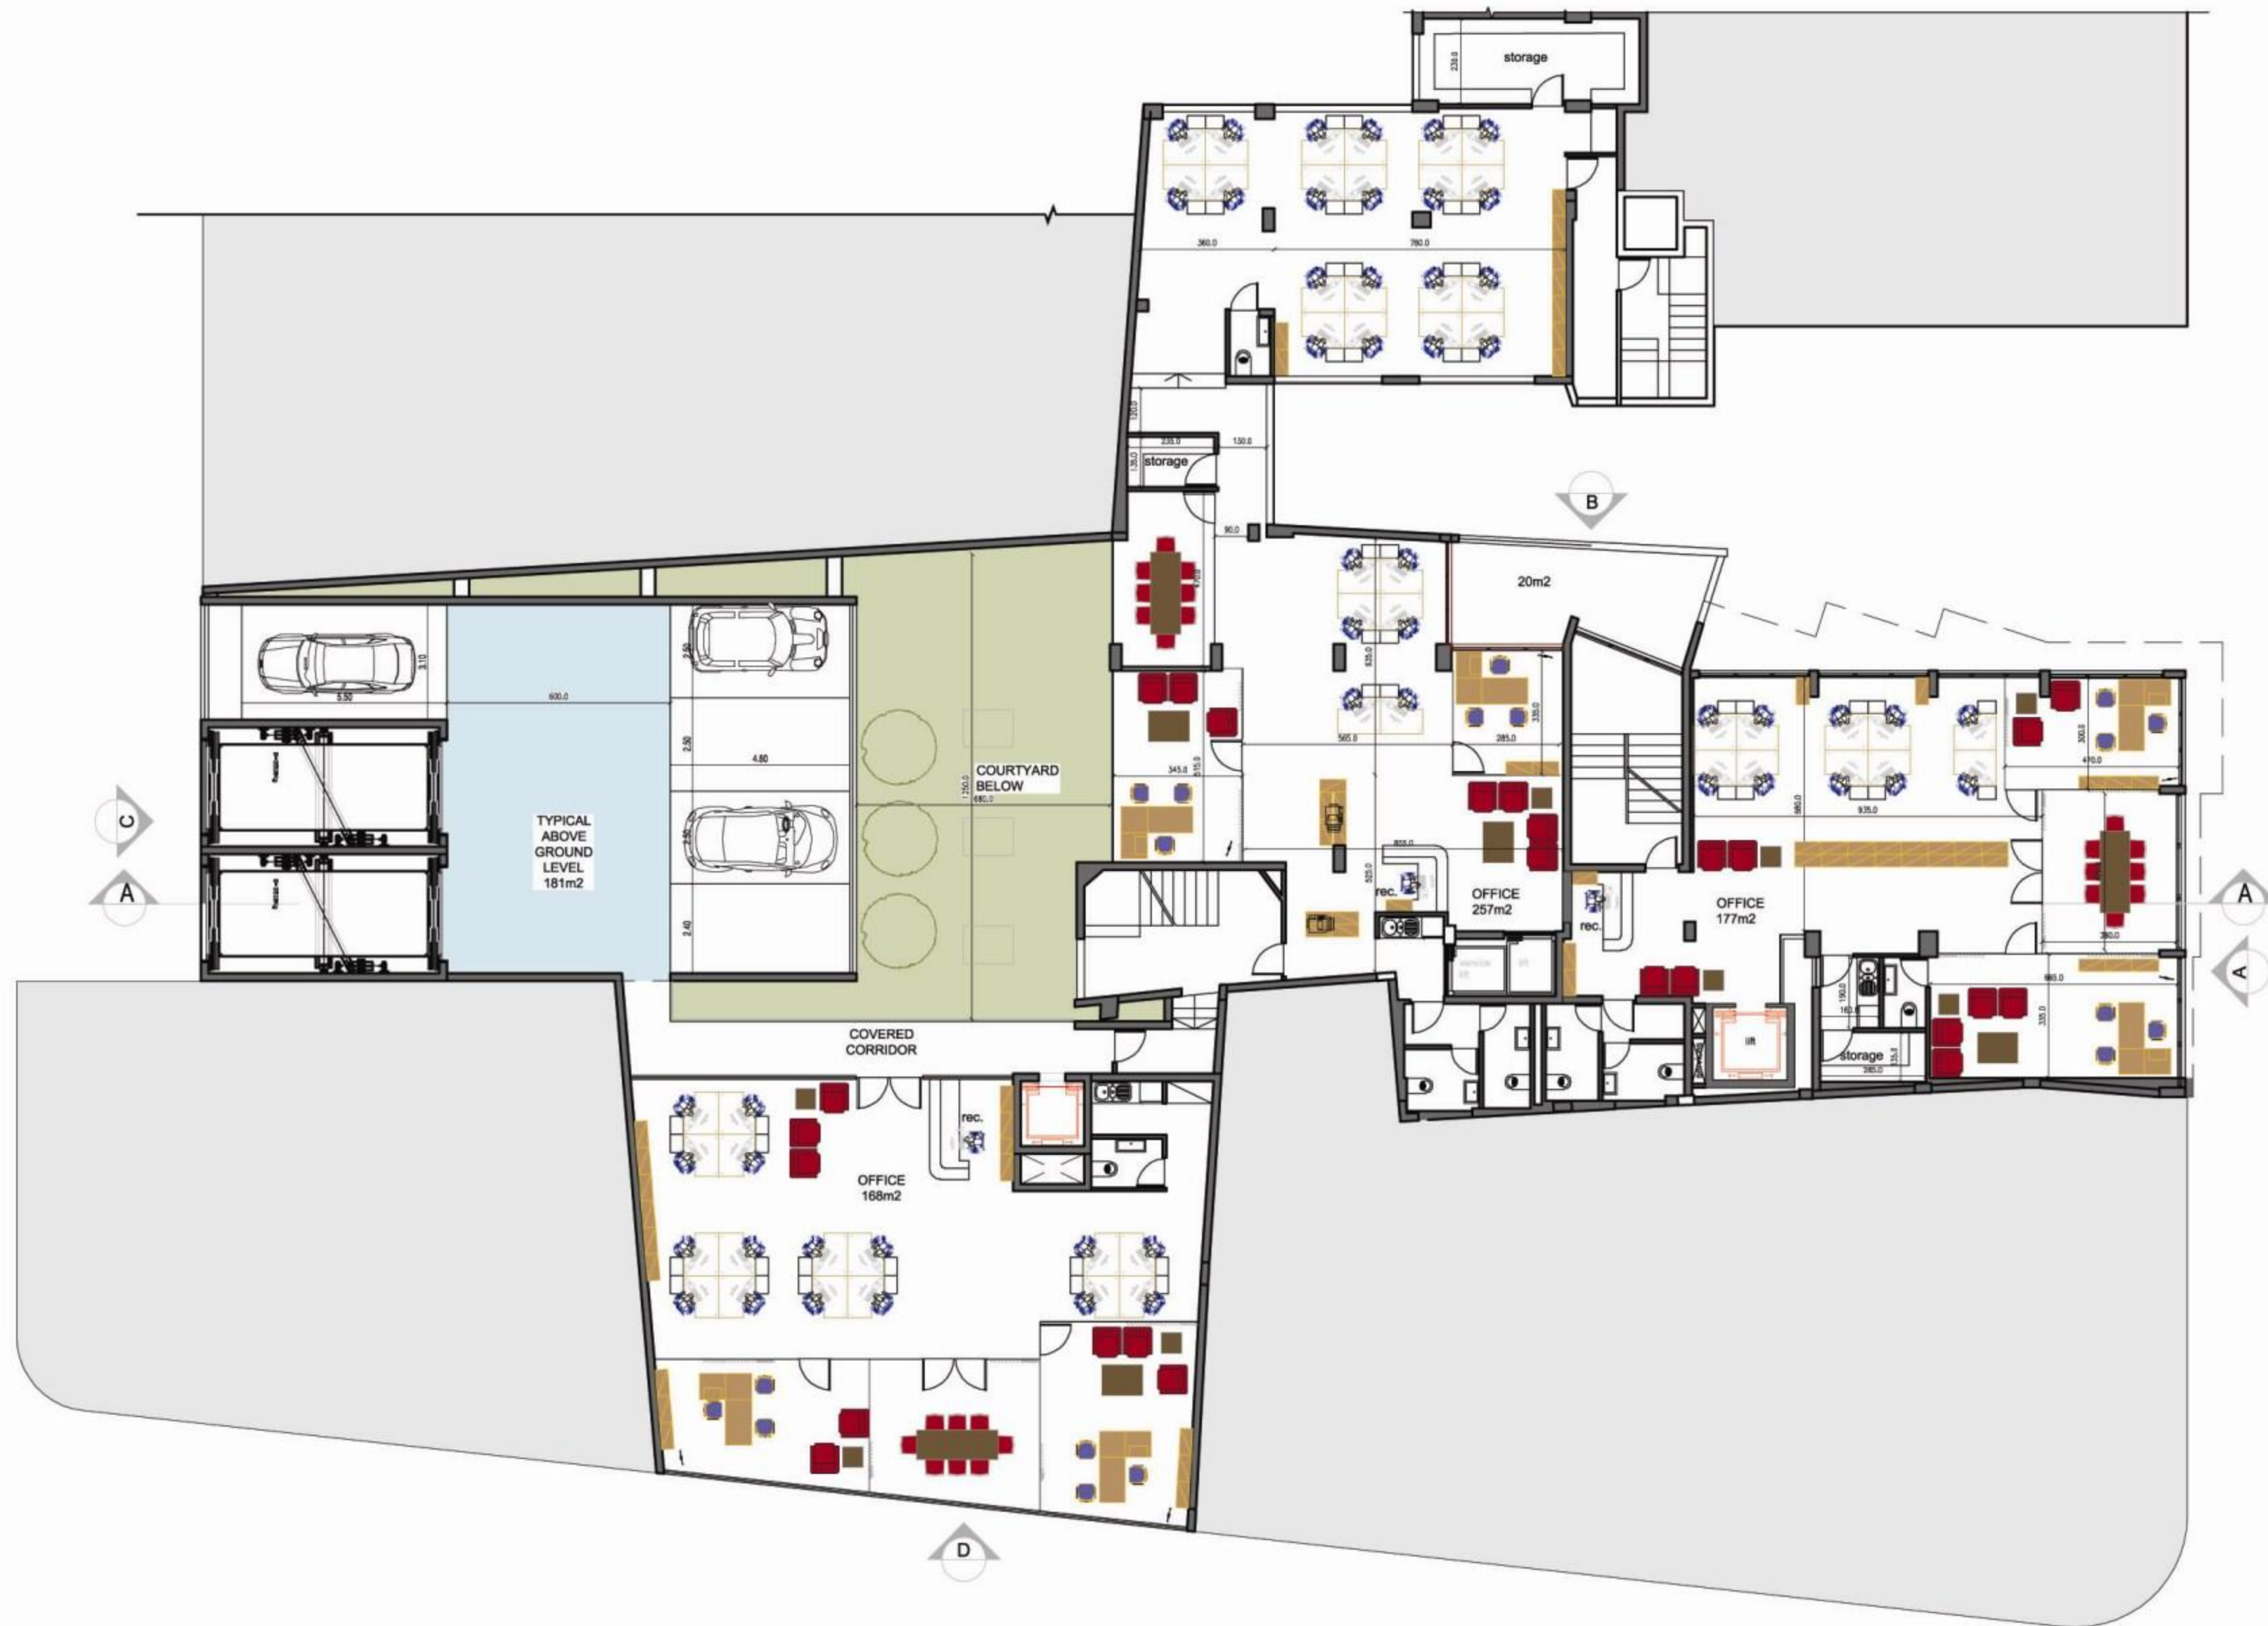

## FIRST FLOOR PLAN

dwg title:		dwg no.:	
		<b>A3</b>	
<b>FIRST FLOOR PLAN - PROPOSED</b>			
date:	scale:	drawn by:	
12/08	1:200	mb, rm	





## 2-3RD FLOOR PLAN

dwg title:		dwg no.:	
		A4	
2ND - 3RD FLOOR PLAN - PROPOSED			
date:	scale:	drawn by:	
12/08	1:200	mb, rm	



## 4th FLOOR PLAN

dwg title:		dwg no.:	
		A5	
4TH FLOOR PLAN - PROPOSED			
date:	scale:	drawn by:	
12/08	1:200	mb, rm	





## 5-7th FLOOR PLAN

dwg title:		dwg no.:	
		<b>A6</b>	
<b>5TH - 7TH FLOOR PLAN - PROPOSED</b>			
date:	scale:	drawn by:	
12/08	1:200	mb, rm	



## 8th FLOOR PLAN


dwg title:		dwg no.: <b>A7</b>	
<b>8TH FLOOR PLAN - PROPOSED</b>			
date: 12/08	scale: 1:200	drawn by: mb, rm	



# ROOF PLAN

dwg title:		dwg no.:	
		<b>A8</b>	
<b>ROOF PLAN - PROPOSED</b>			
date:	scale:	drawn by:	
12/08	1:200	mb, rm	



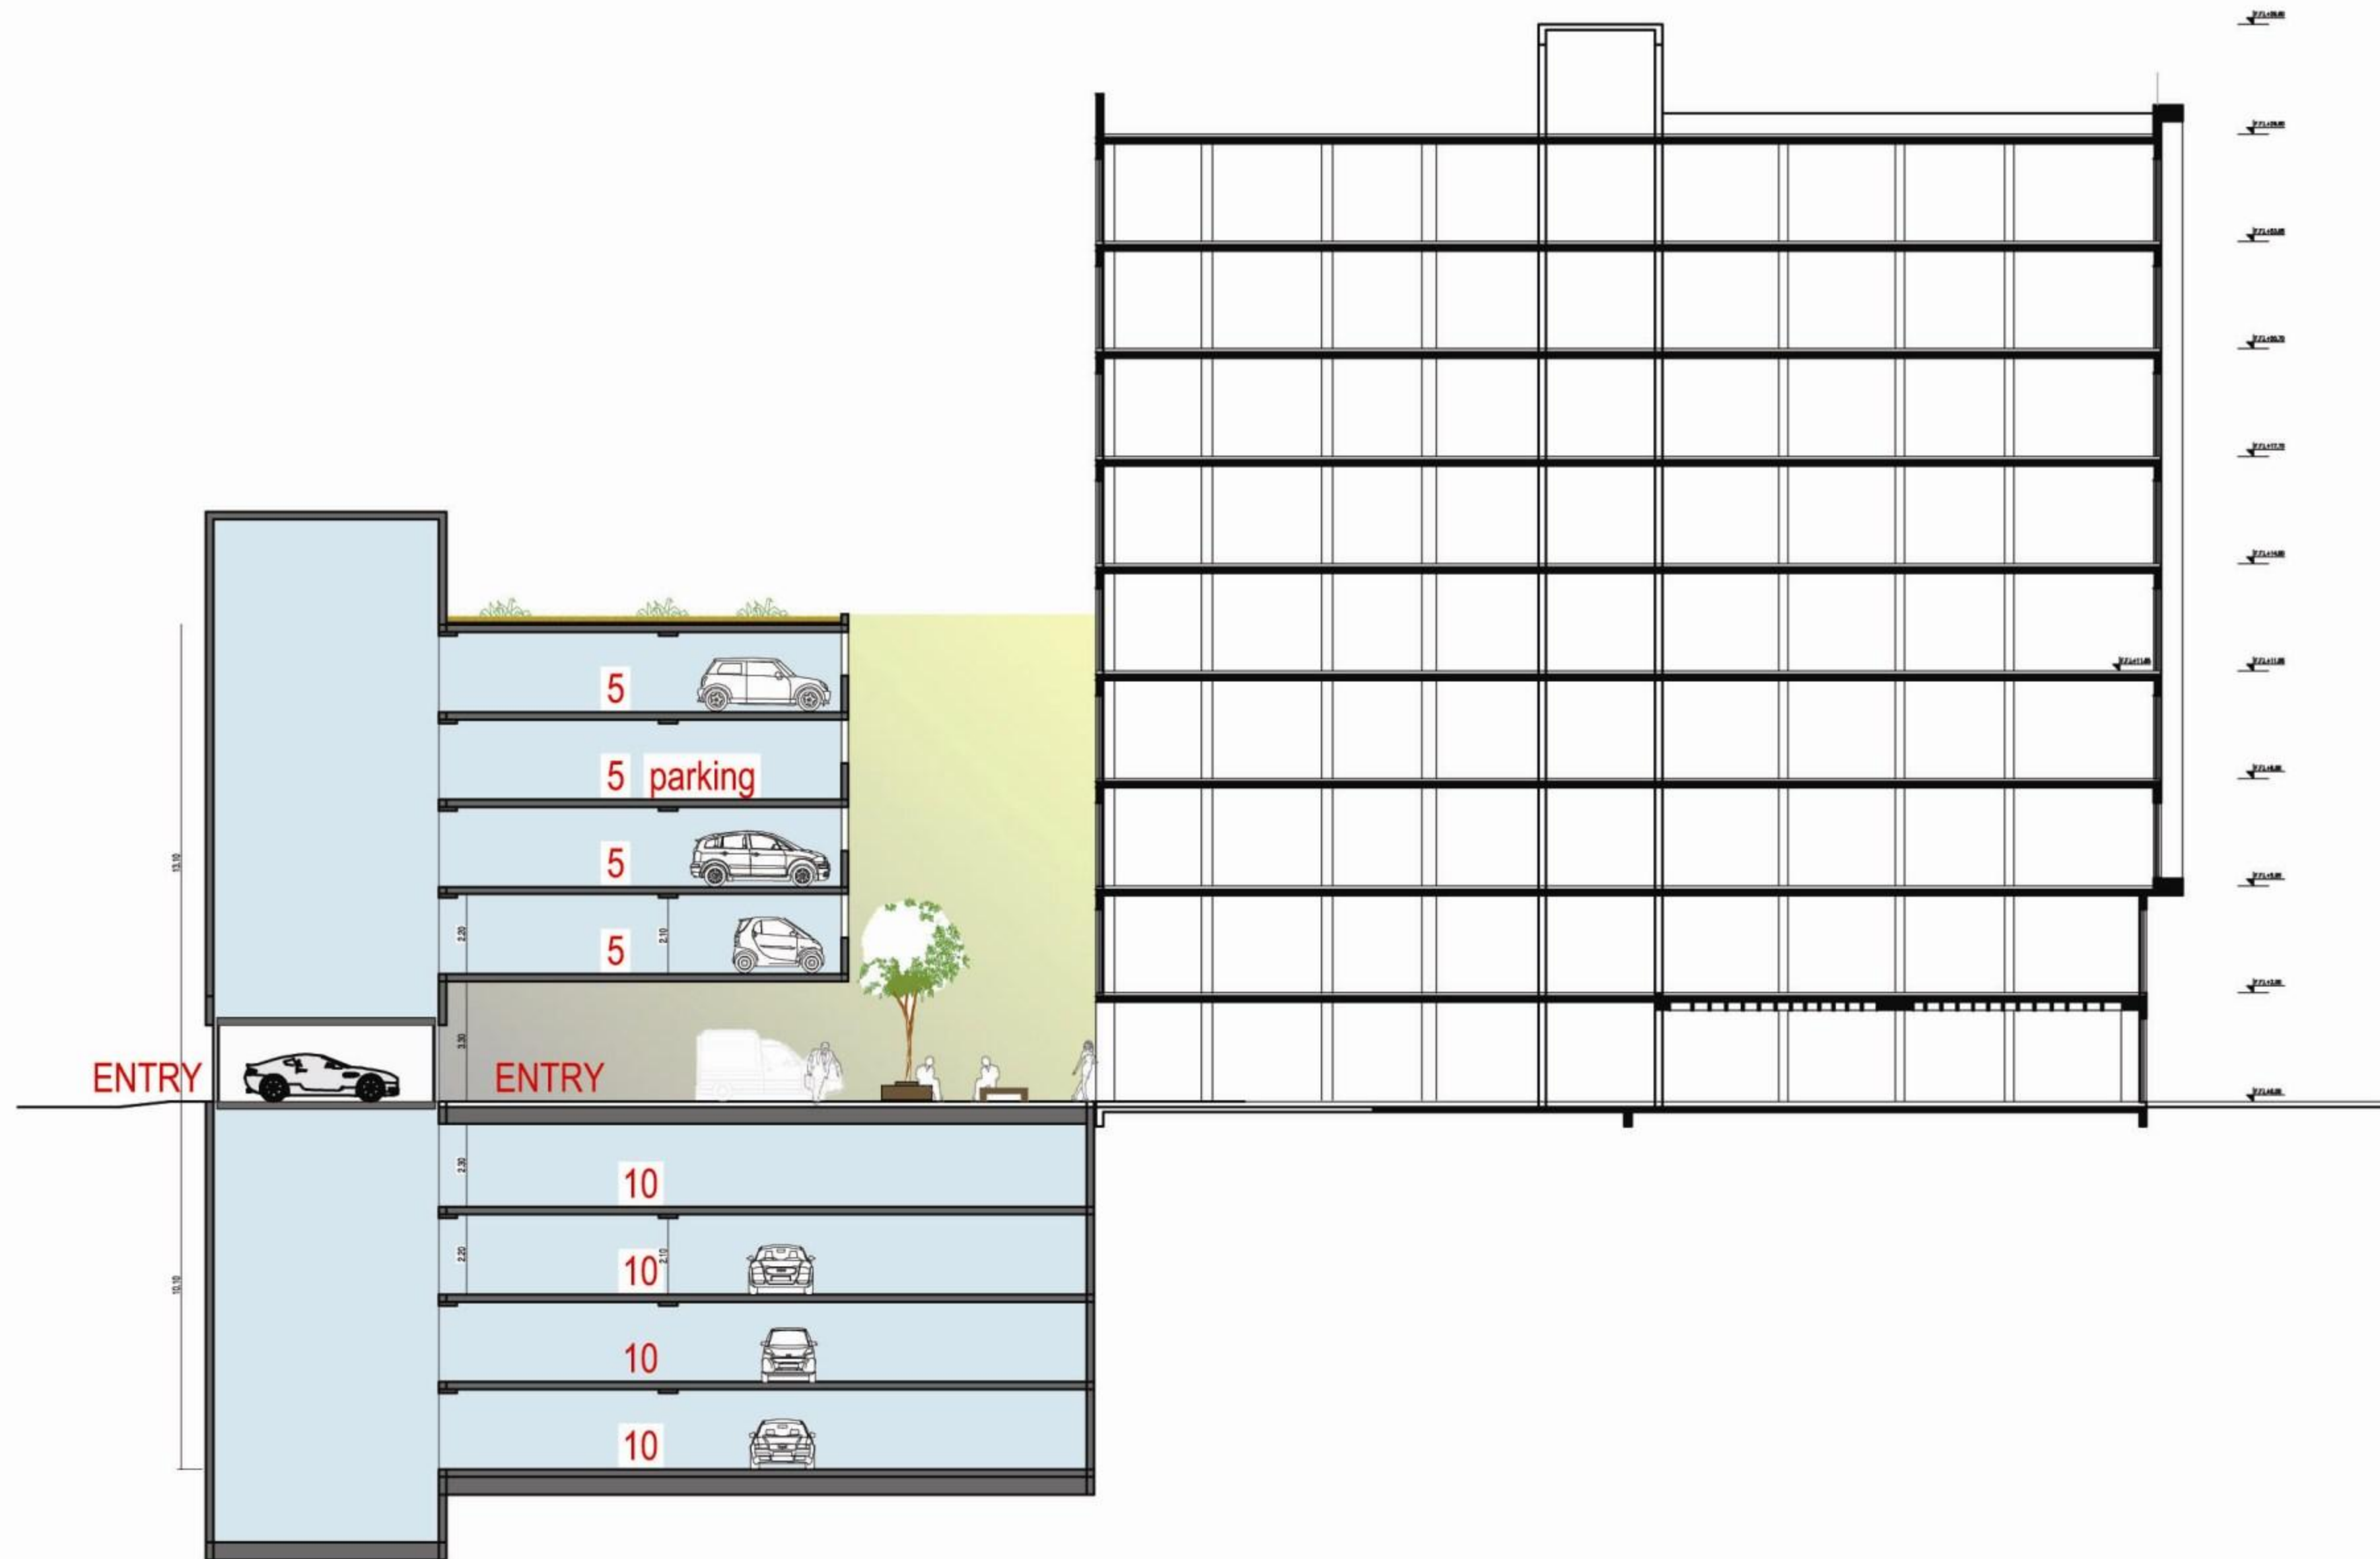

## SECTION A-A

dwg title:		dwg no.:	
		<b>A9</b>	
<b>SECTION A-A - PROPOSED</b>			
date:	scale:	drawn by:	
12/08	1:200	mb, rm	